



HÅBO
 KOMMUN

 Norconsult AB
KALMARSAND
 ARBETSKOPIA SK-001
 SKISS ALT. 1
 R. RENALL
 2019-03-01 SKALA: A1 1:1000


- TECKENFÖRLÄRING**
- TRAKTSGRÄNS
 - - - - FASTIGHETSGRÄNS
 - — — — BELÄGGNINGSKANT

KOORDINATSYSTEM:
 I PLAN SWEREF 99 18 00
 I HÖJD RH 2000



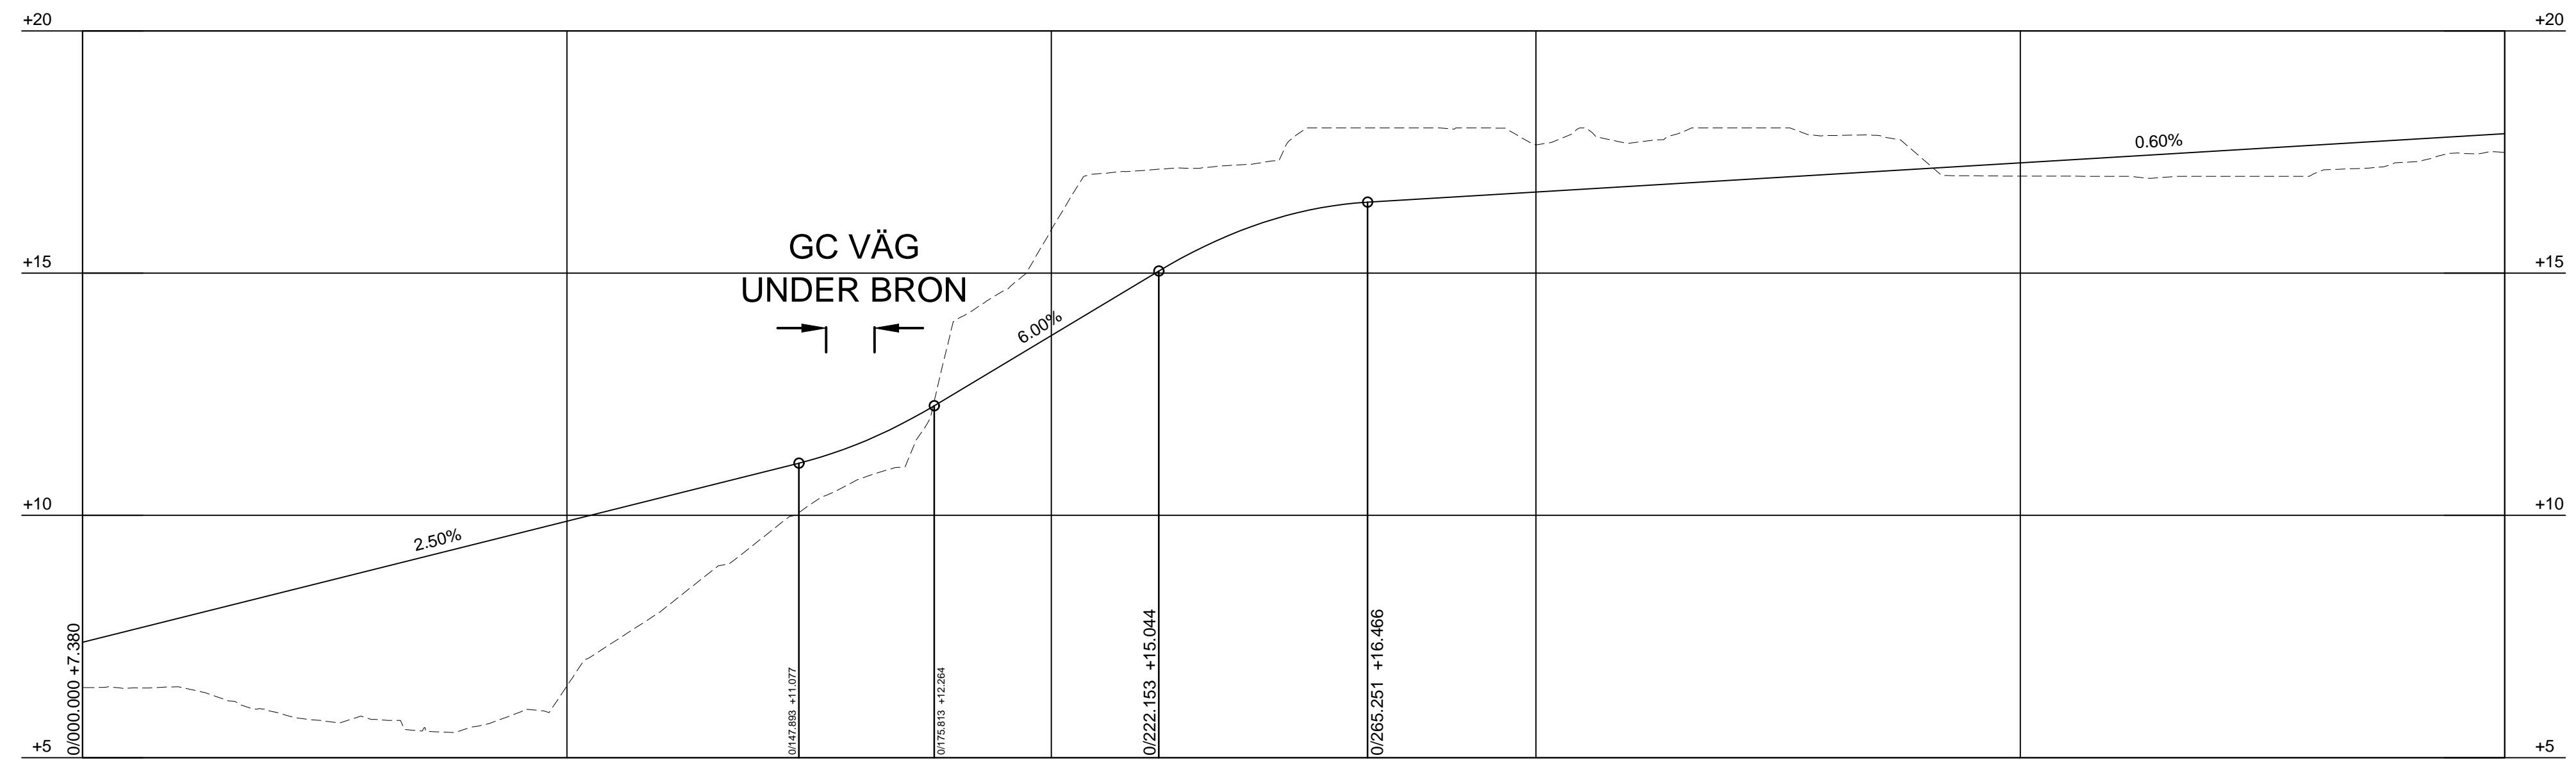

PROFILDATA	2.50%										RV 800.00		6.00%					RV 800.00					0.60%							
PROFILLINJE	7.88	8.38	8.88	9.38	9.88	10.38	10.88	11.47	12.51	13.71	14.91	15.91	16.42	16.55	16.67	16.80	16.92	17.04	17.16	17.28	17.40	17.52	17.64	17.76						
LÄNGDMÄTNING	0/100										0/200					0/300					0/400									
PLANDATA	L 62.53					R 250.00 L 38.72					L 52.32					R 150.00 L 40.17					L 65.86					R 1500.00 L 303.31				

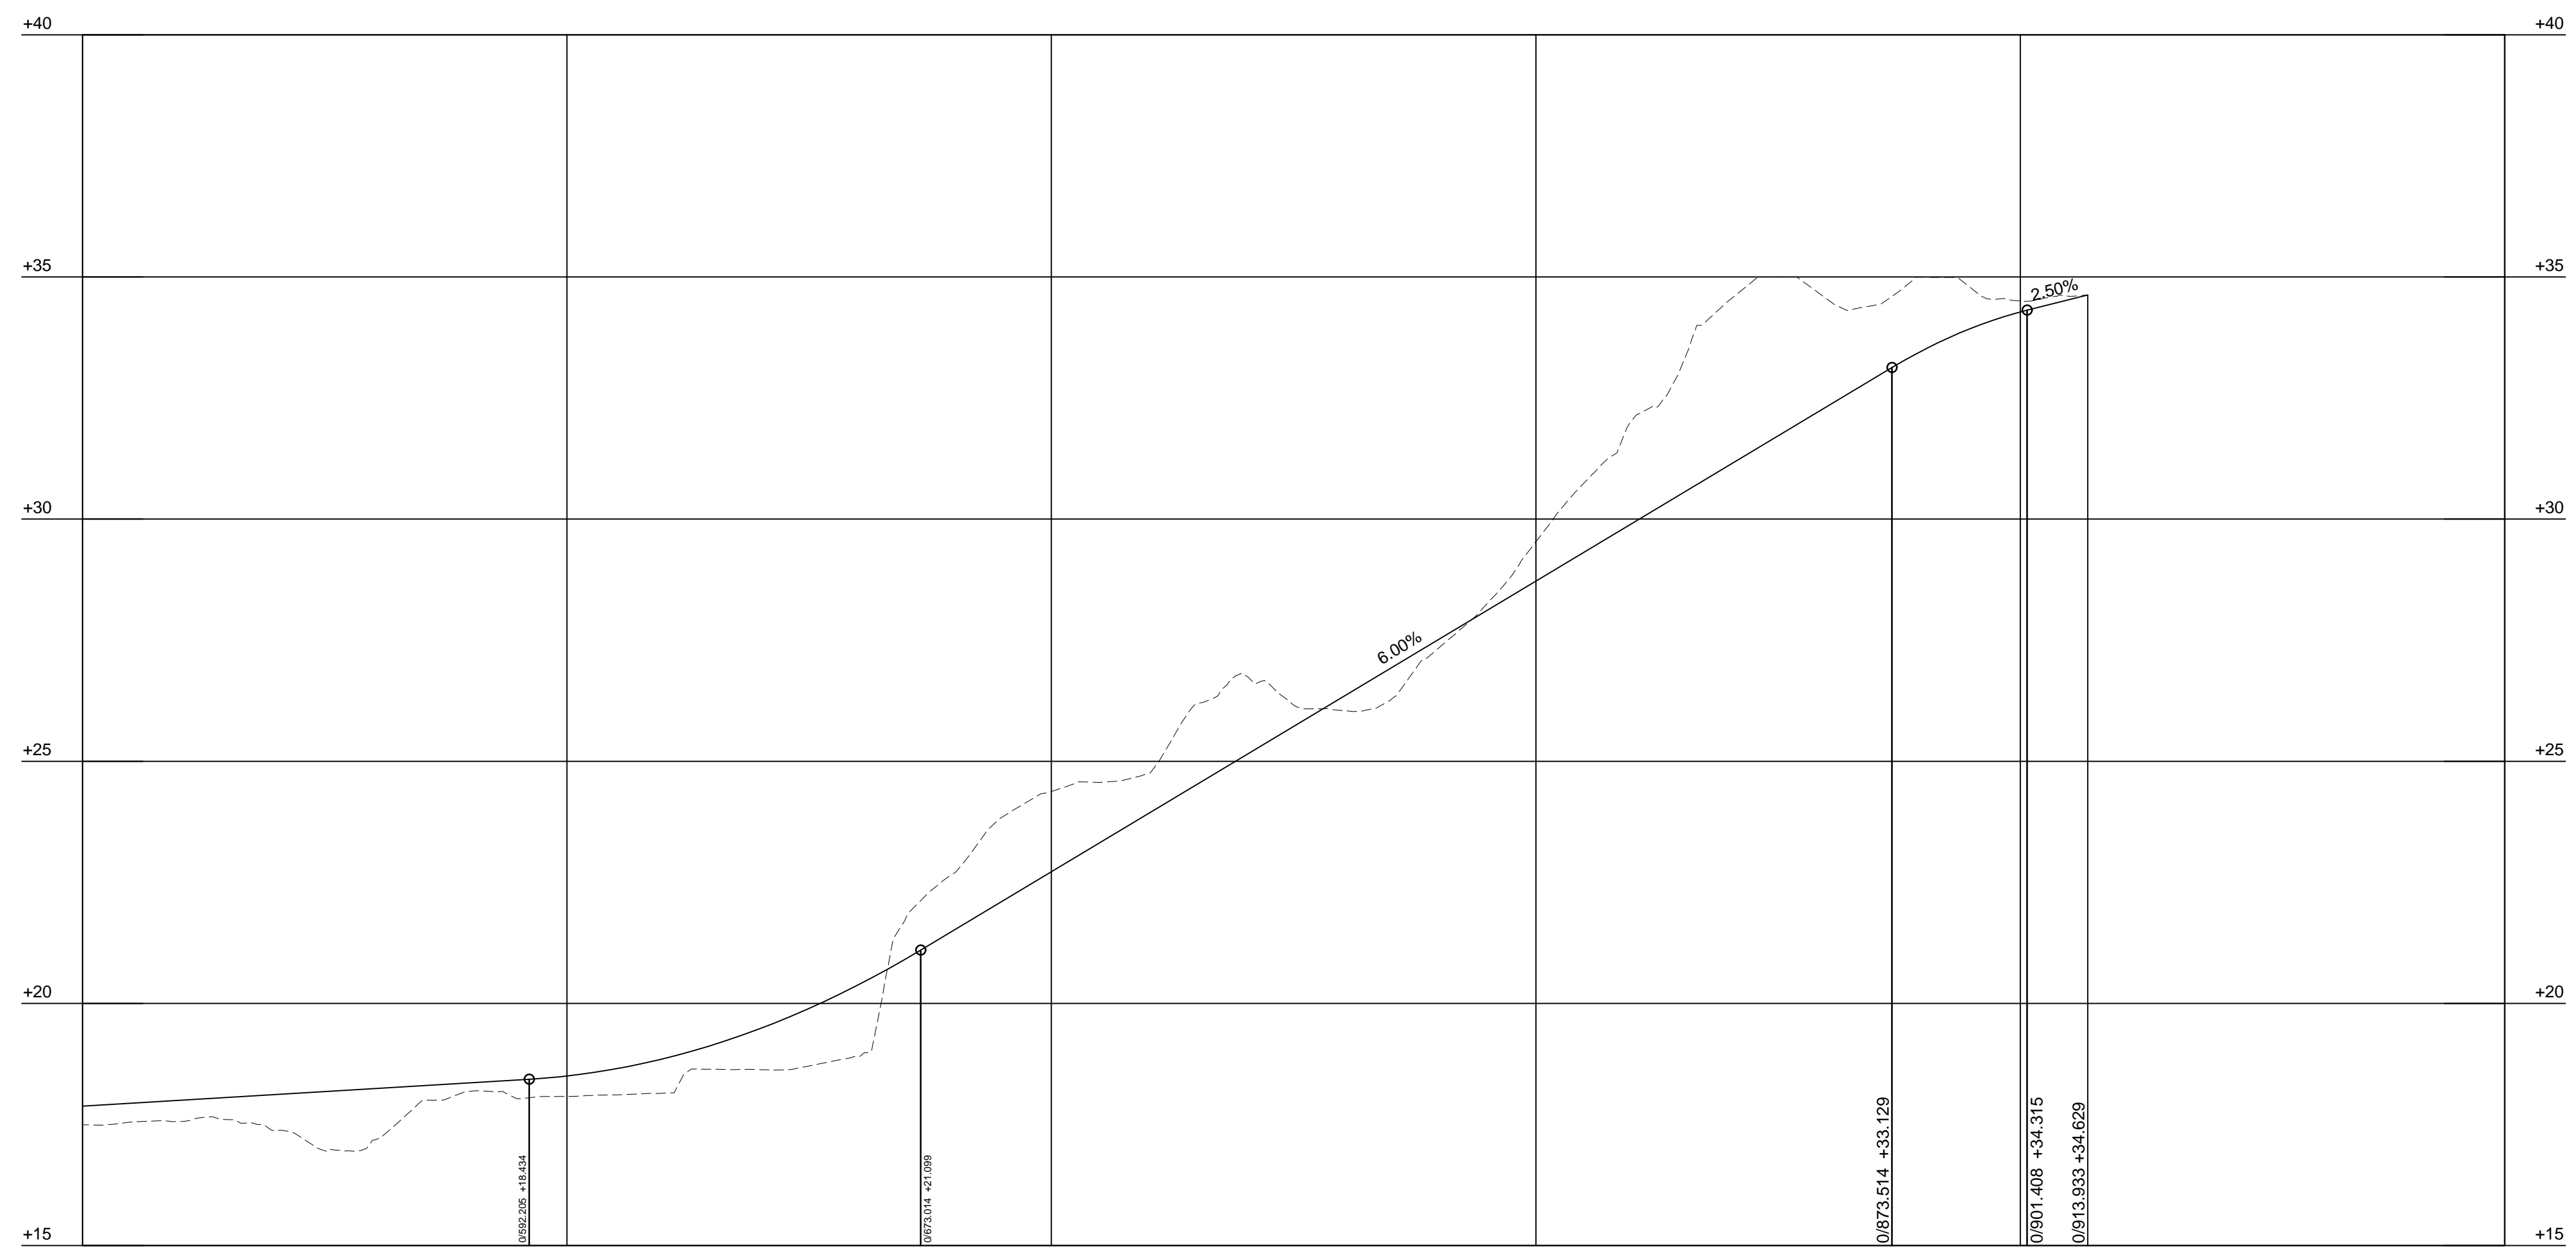

PROFILDATA	0.60%					RV 1500.00										6.00%					RV 800.00					2.50%				
PROFILLINJE	18.00	18.12	18.24	18.36	18.50	18.66	19.48	20.38	21.52	22.72	23.92	25.12	26.32	27.52	28.72	29.92	31.12	32.32	33.49	34.28										
LÄNGDMÄTNING	0/600					0/700										0/800					0/900									
PLANDATA	R 1500.00 L 303.31					R 250.00 L 101.76					L 55.60					R 250.00 L 99.94					L 93.72									


FÖRKLARINGAR

- NY GATA, PROFIL
- - - - - BEF. MARKYTÅ


LÄNGDSKALA 1:1000
HÖJDSKALA 1:100



Norconsult
Norconsult AB
KALMARSAND
ARBETSKOPIA SK-003
PROFIL ALT. 1
R. RENALL
2019-03-01 SKALA: A1

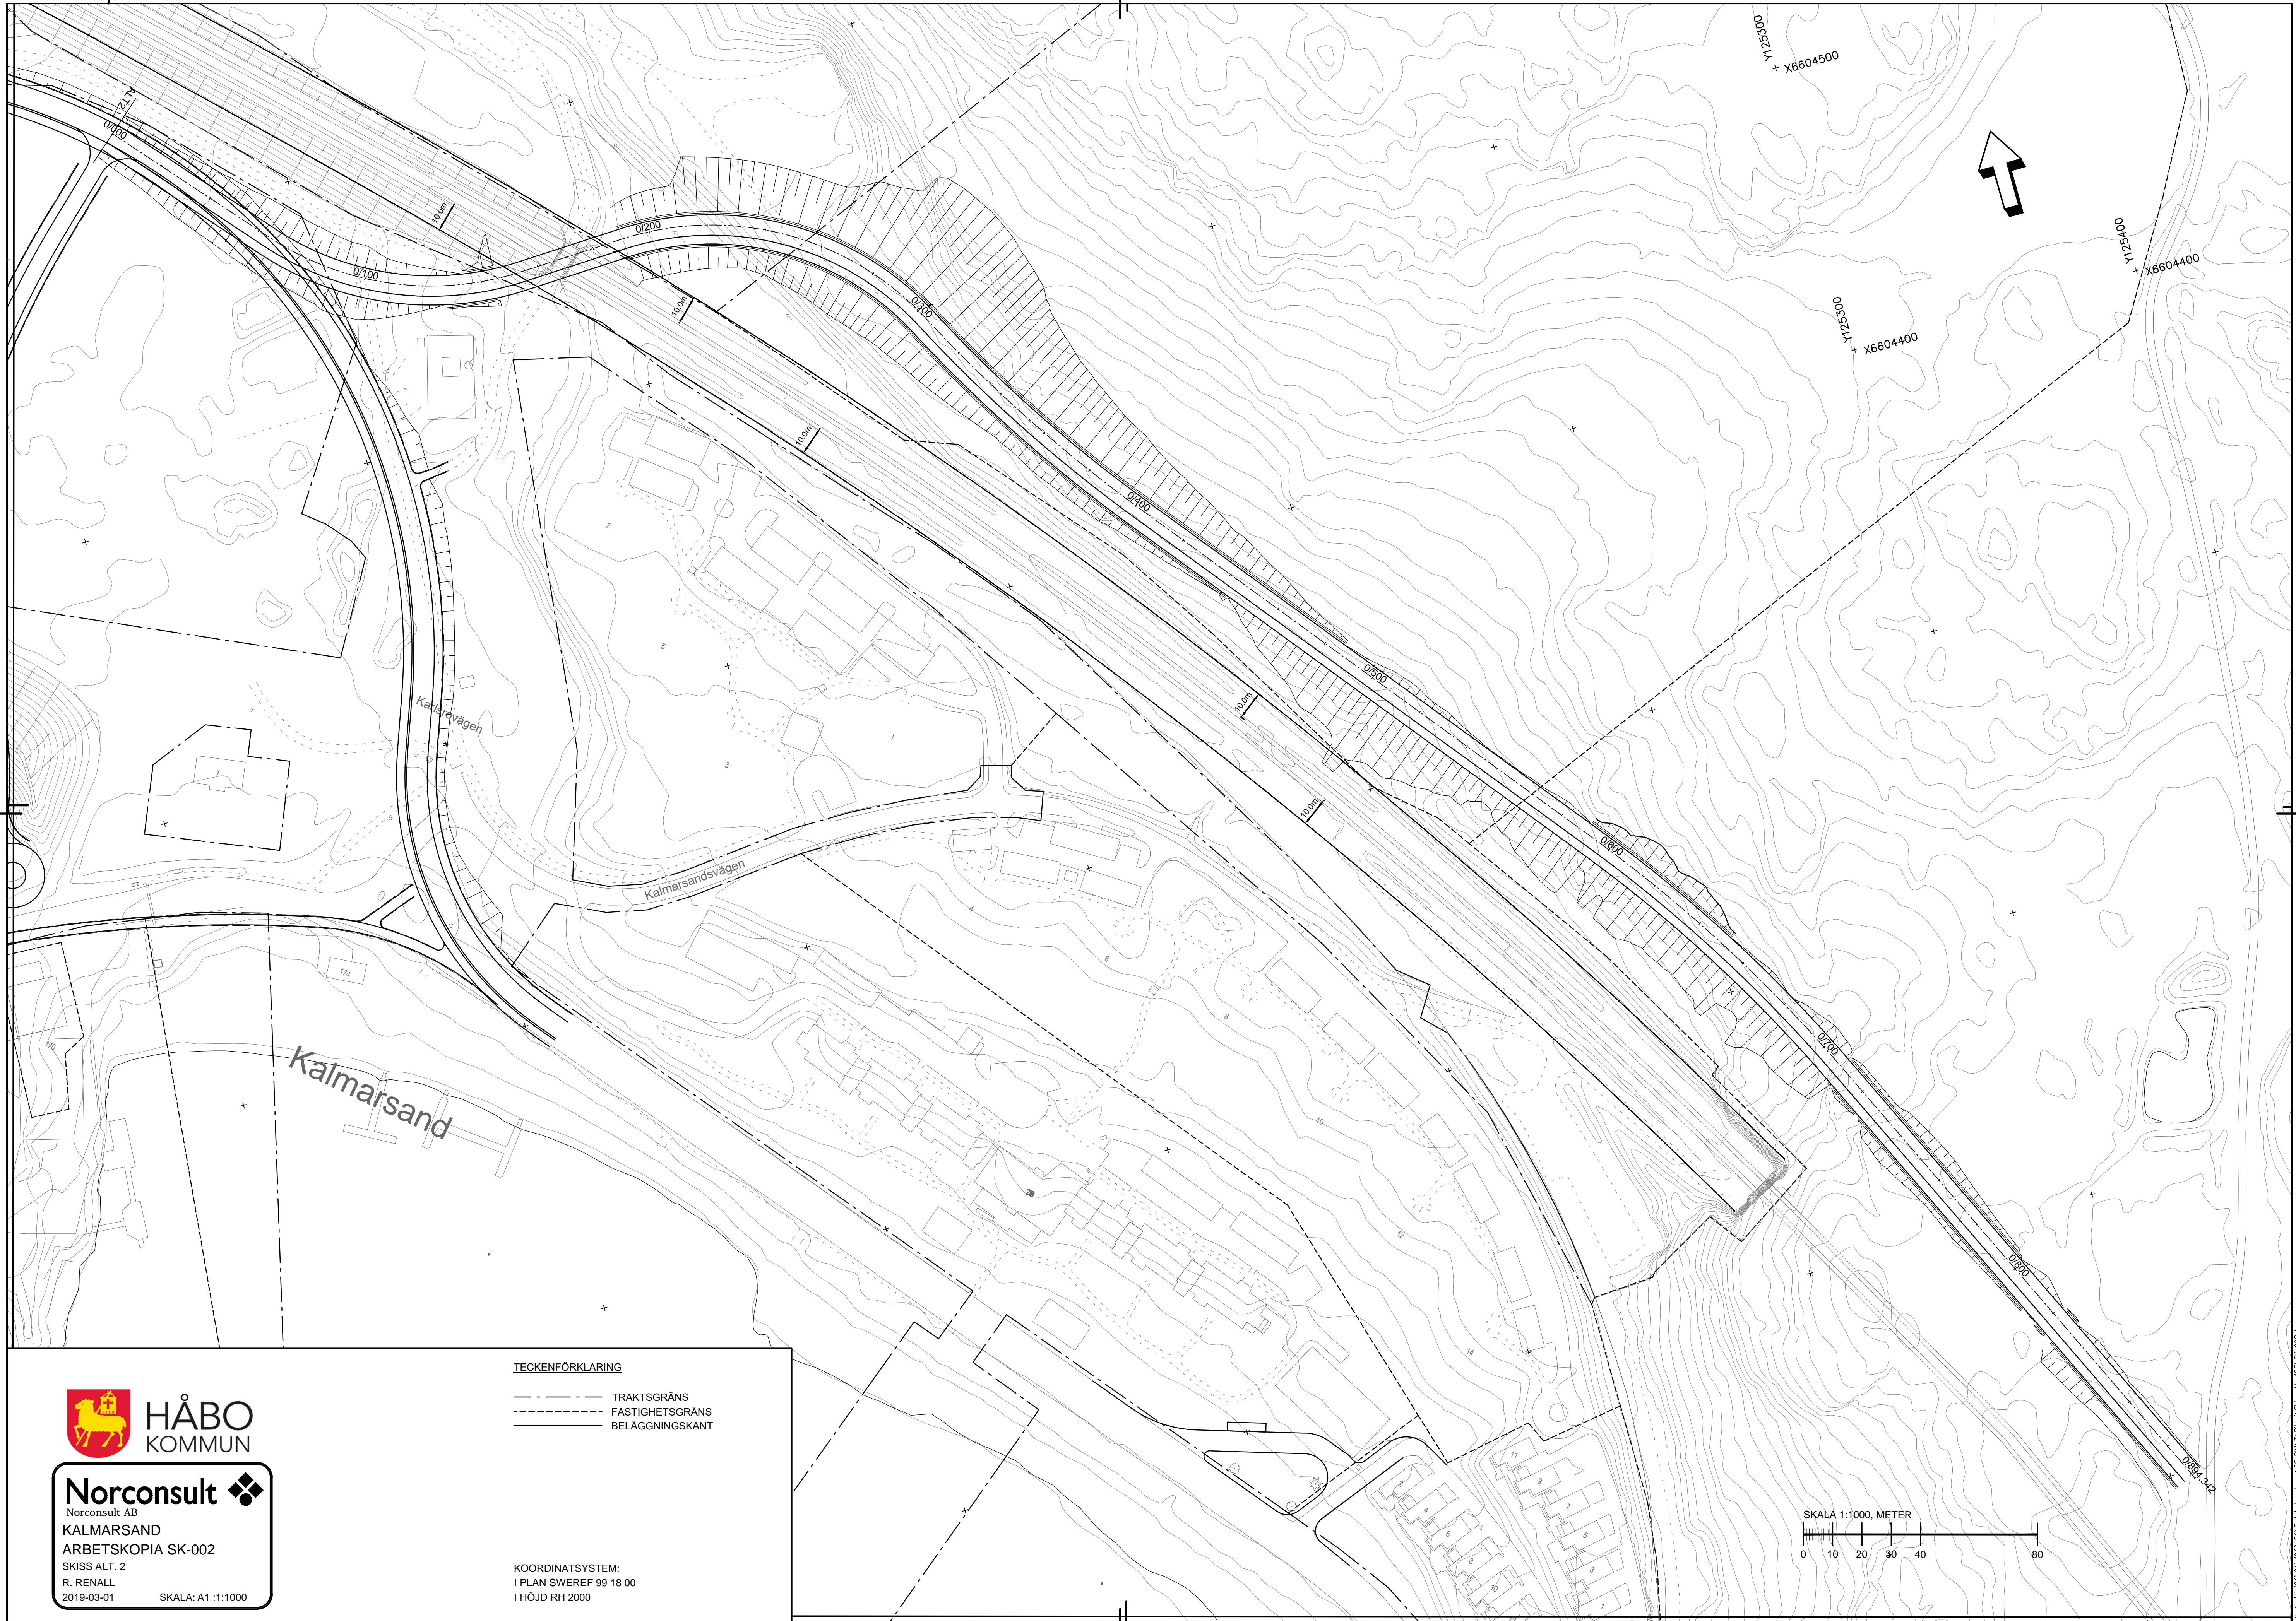

0035311 + X6604500
 0035311 + X6604400
 0035311 + X6604400

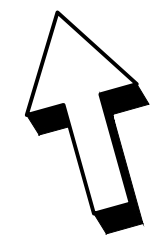

Kalmarsand

Kallarevågen

Kalmarsandsvägen

TECKENFÖRKLARING
 - - - - - TRAKTSGRÄNS
 - - - - - FASTIGHETSGRÄNS
 - - - - - BELÄGNINGSKANT


KOORDINATSYSTEM:
 I PLAN SWEREF 99 18 00
 I HÖJD RH 2000

SKALA 1:1000, METER
 0 10 20 30 40 80


 **HÅBO**
 KOMMUN

Norconsult 
 Norconsult AB
KALMARSAND
 ARBETSKOPIA SK-002
 SKISS ALT. 2
 R. RENALL
 2019-03-01 SKALA: A1 1:1000

© 2019 Norconsult AB. All rights reserved. Bredåker, 2019-03-01 16:44:29
 Printed in Håbo, Årsm

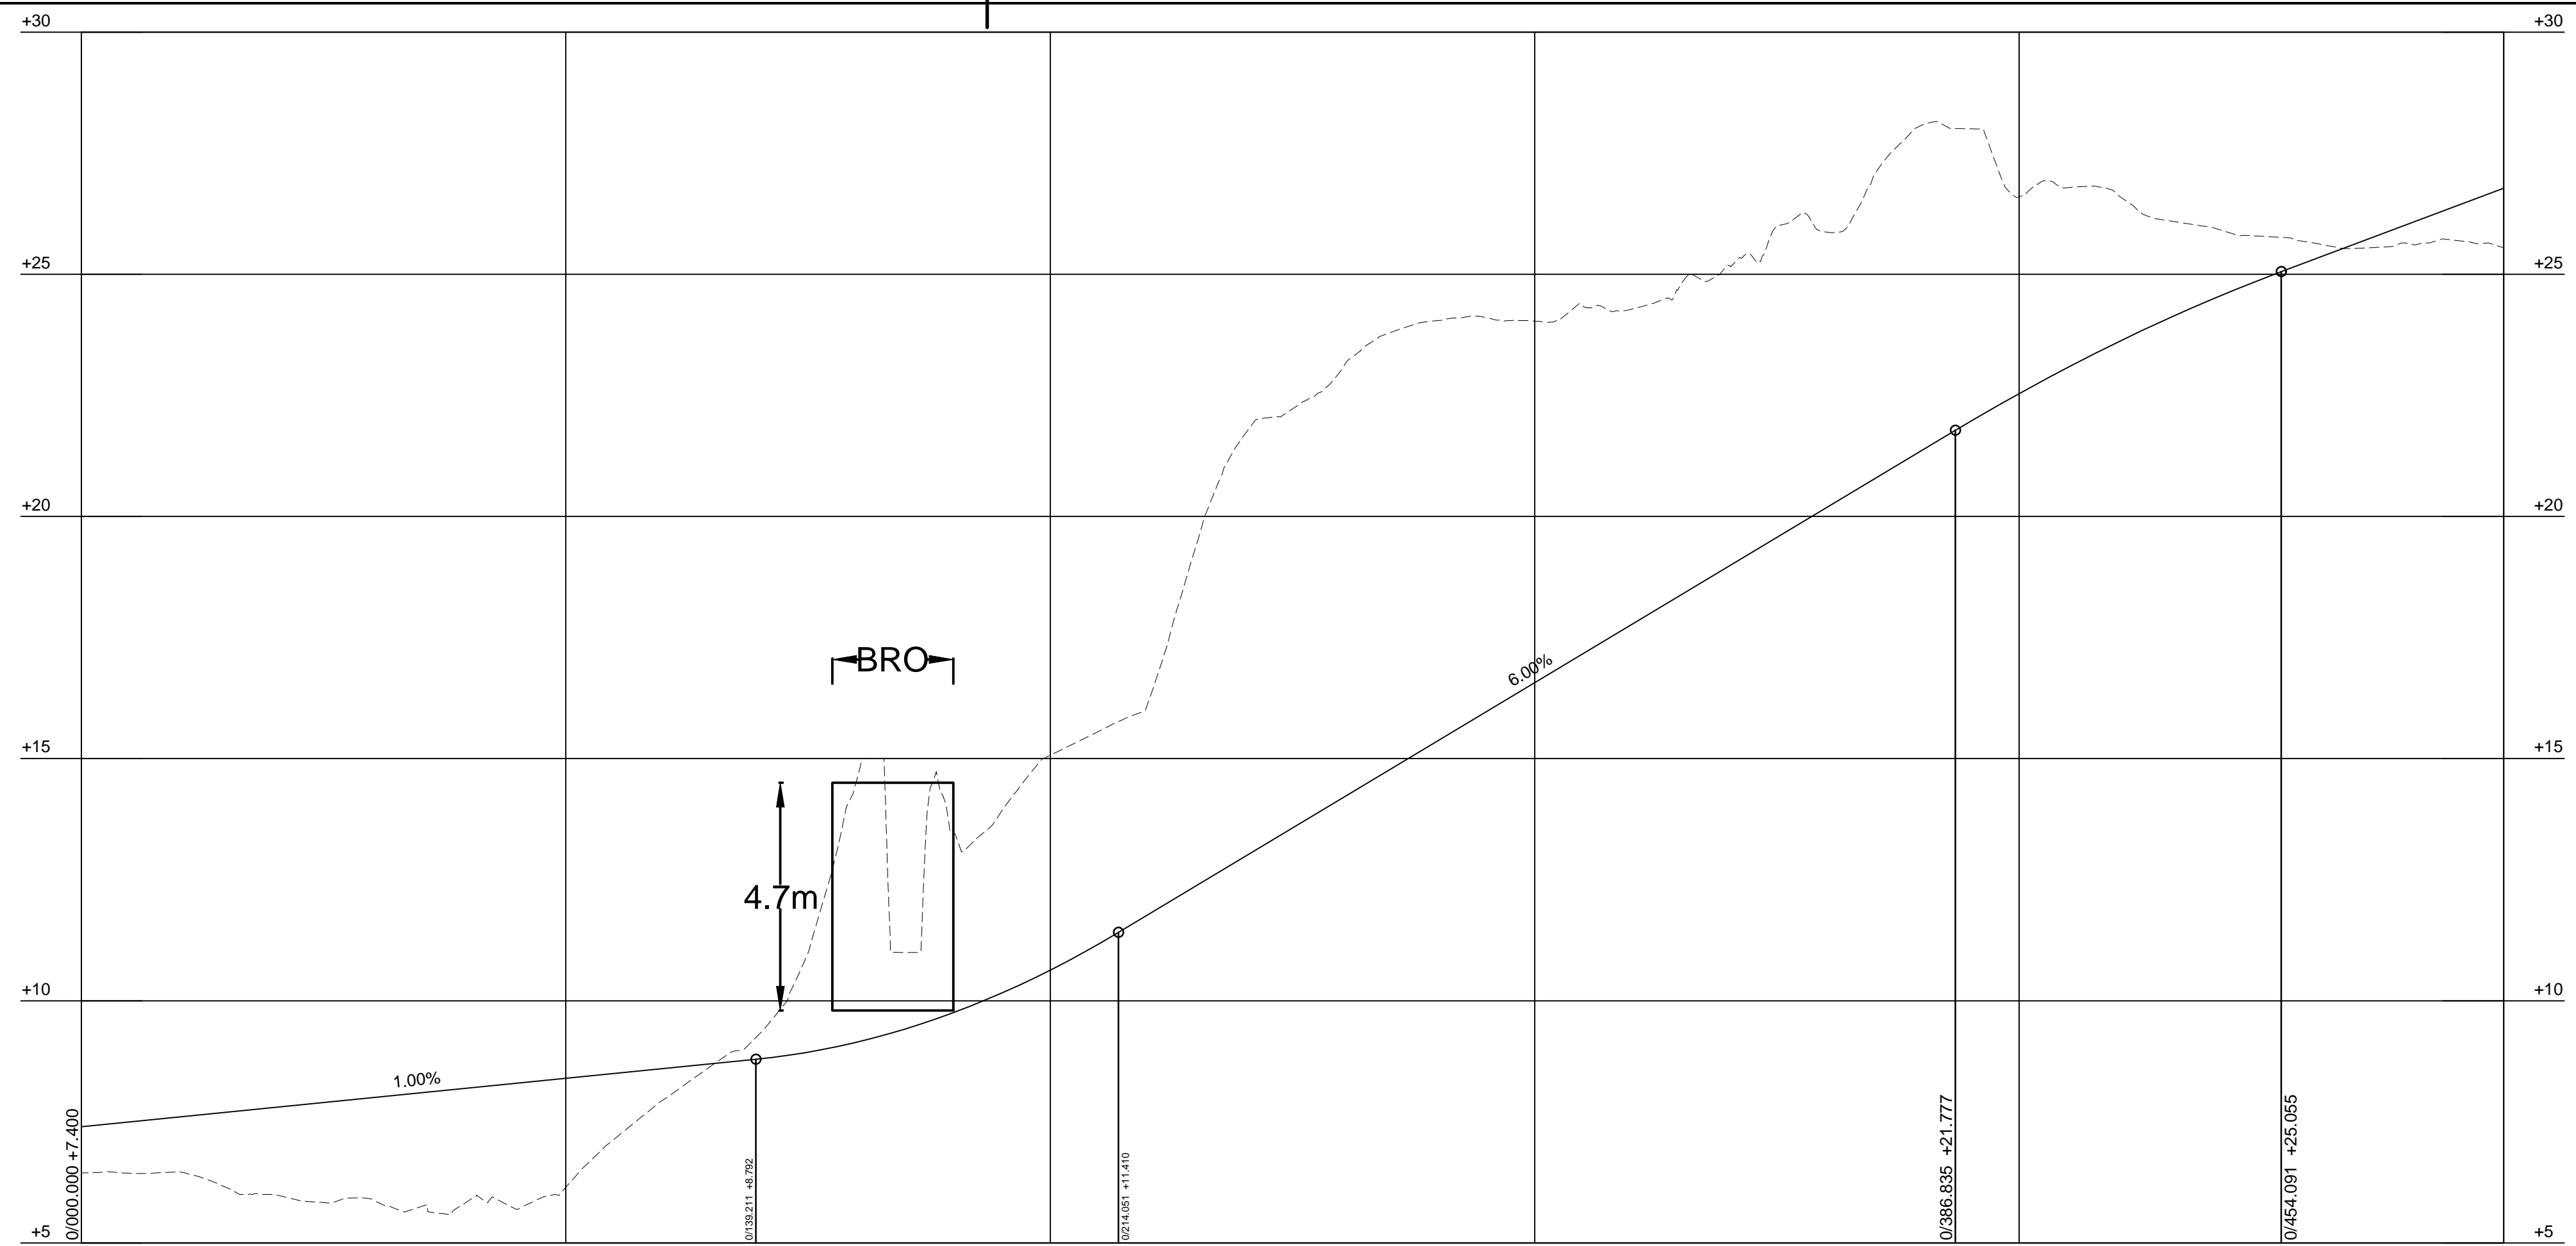

PROFILDATA	1.00%										RV 1500.00										6.00%										RV 3000.00										3.75%																			
PROFILLINJE	7.60	7.80	8.00	8.20	8.40	8.60	8.80	9.14	9.75	10.63	11.77	12.97	14.17	15.37	16.57	17.77	18.97	20.17	21.37	22.54	23.58	24.49	25.28	26.03																																				
LÄNGDMÄTNING	0/100										0/200										0/300										0/400																													
PLANDATA	L 64.43										R 100.00 L 89.82										L 35.78										R 100.00 L 113.92										R 500.00 L 98.03										L 191.20									

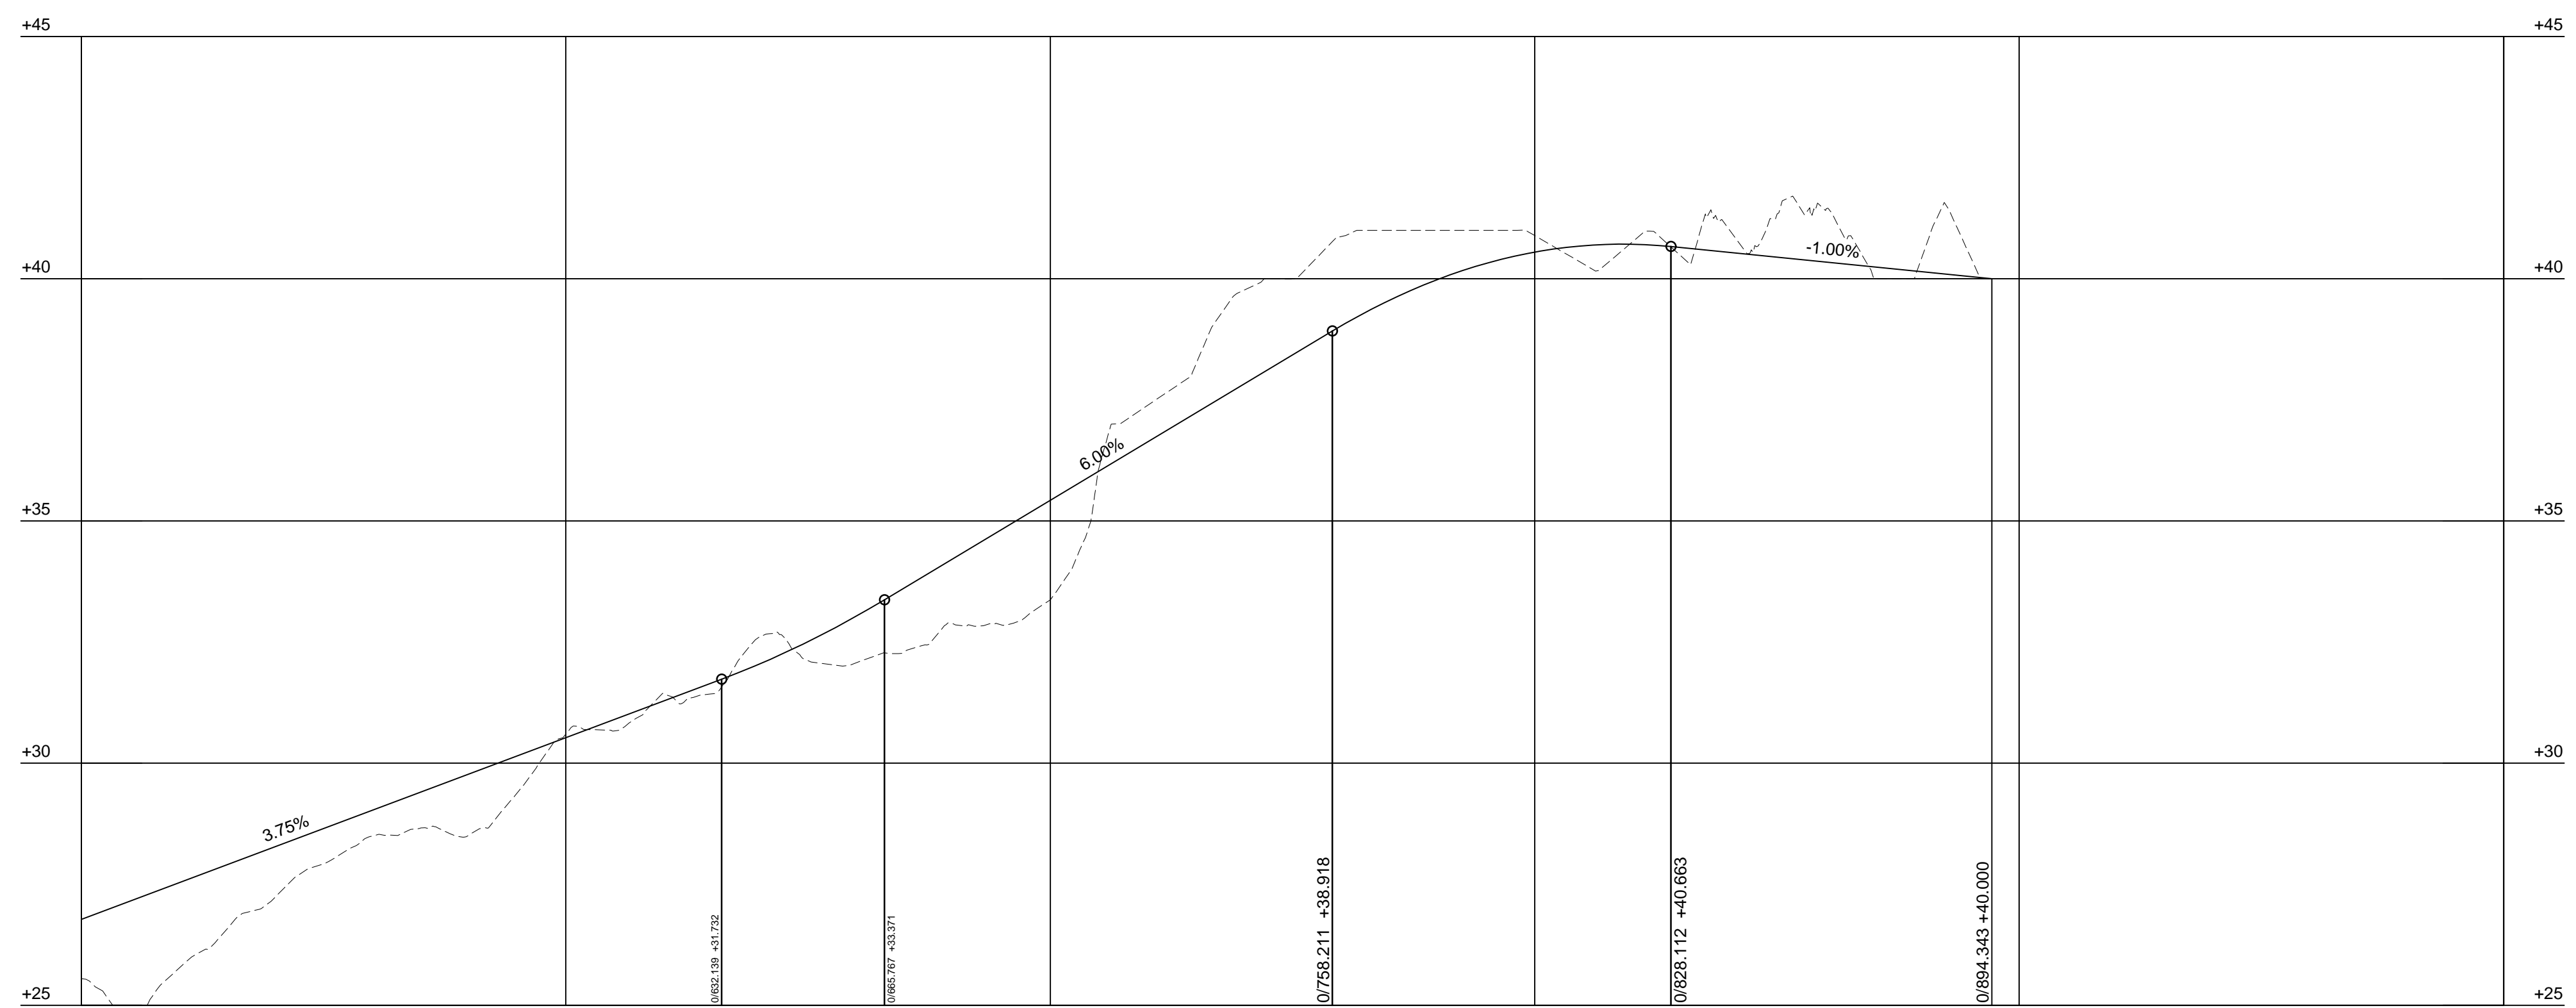

PROFILDATA	3.75%										RV 1500.00										6.00%										RV 1000.00										-1.00%									
PROFILLINJE	27.53	28.28	29.03	29.78	30.53	31.28	32.05	33.04	34.23	35.43	36.63	37.83	39.02	39.99	40.55	40.71	40.54	40.34	40.14																															
LÄNGDMÄTNING	0/600										R 500.00 L 116.00										0/700										0/800 L 185.17										0/900									
PLANDATA	L 191.20										R 500.00 L 116.00										0/700										0/800 L 185.17										0/900									

FÖRKLARINGAR

- NY GATA, PROFIL
- - - - - BEF MARKYTA

LÄNGDSKALA 1:1000
HÖJDSKALA 1:100



Norconsult
Norconsult AB
KALMARSAND
ARBETSKOPIA SK-004
PROFIL ALT. 2
R. RENALL
2019-03-01 SKALA: A1